





Standard plan - scale 1:50

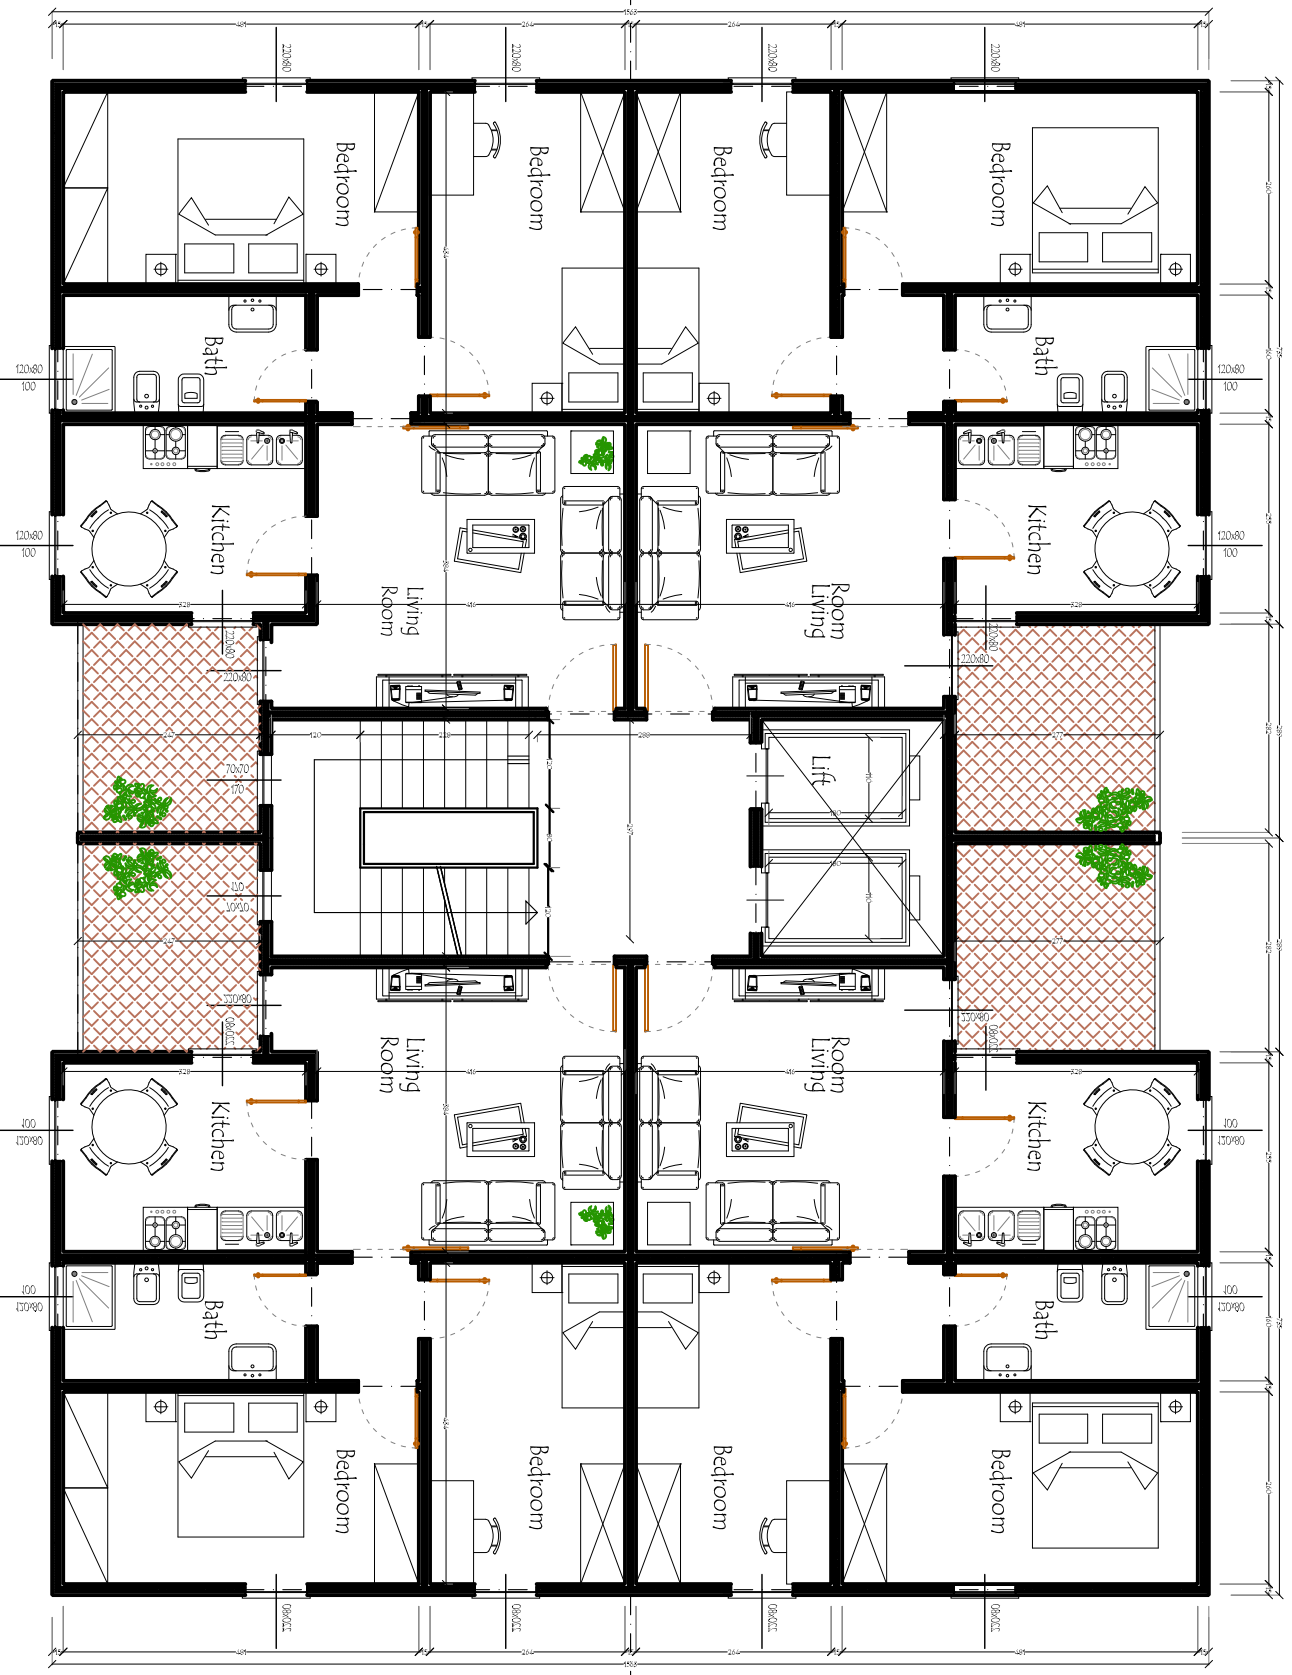

FRONTAL VIEW - SCALE 1:100

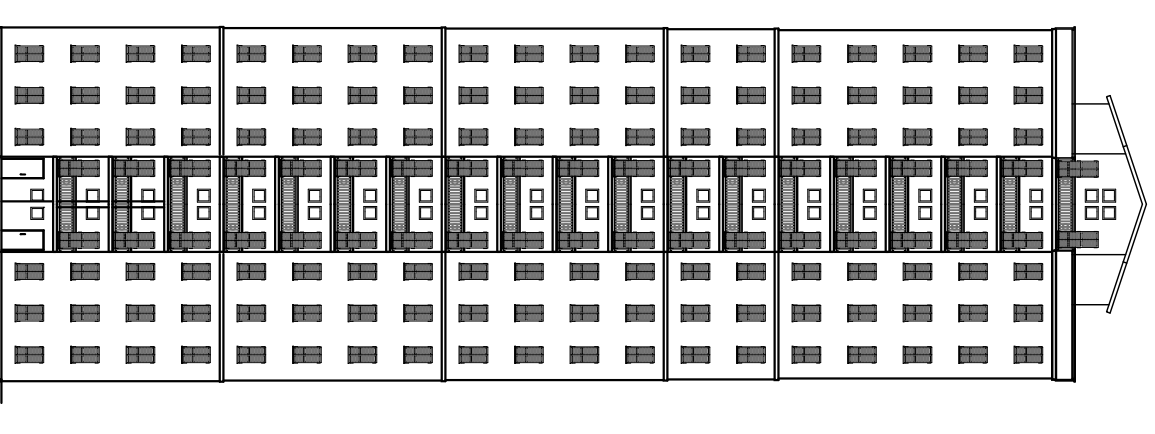

Attic plan - scale 1:100

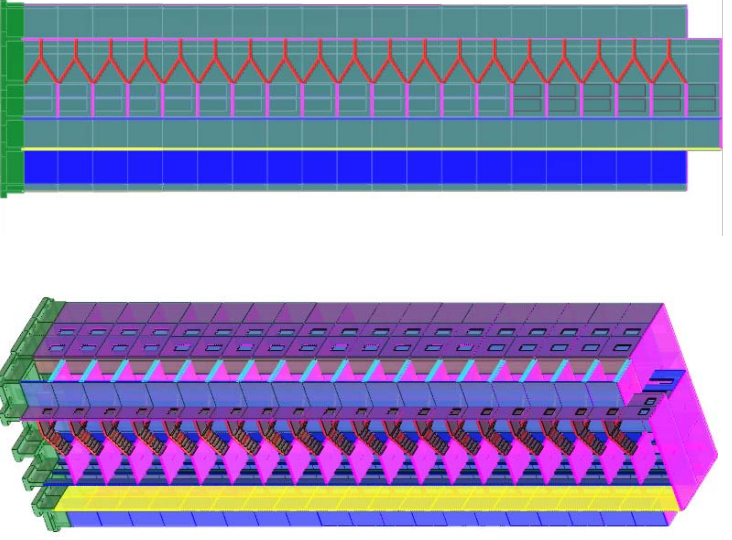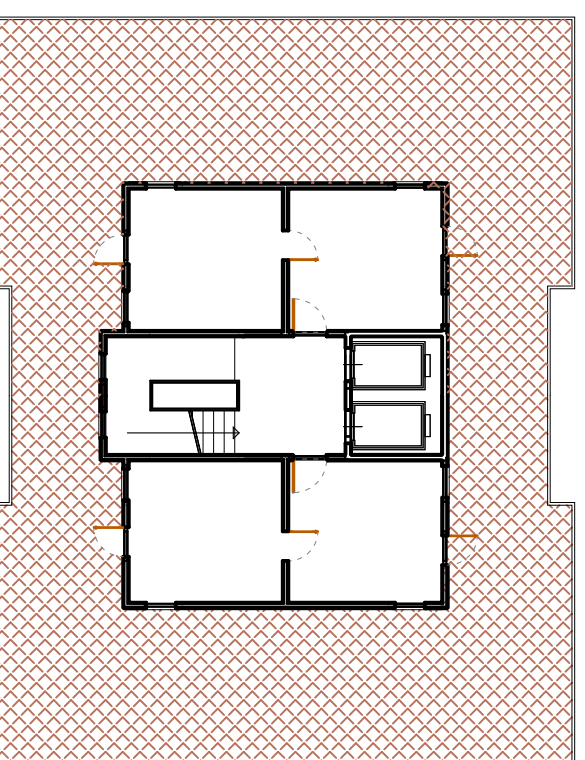

NO.	DESCRIZIONE	UNITA'	Q.TA.	UNITA' PREZZO	TOTALE PREZZO
1	PSAL 500	7			
2	PSAL 500	7			
3	PSAL 500	7			
4	PSAL 500	7			
5	PSAL 500	7			
6	PSAL 500	7			
7	PSAL 500	7			
8	PSAL 500	7			
9	PSAL 500	7			
10	PSAL 500	7			
11	PSAL 500	7			
12	PSAL 500	7			
13	PSAL 500	7			
14	PSAL 500	7			
15	PSAL 500	7			
16	PSAL 500	7			
17	PSAL 500	7			
18	PSAL 500	7			
19	PSAL 500	7			
20	PSAL 500	7			

20 STOREYS BUILDING
4 APARTMENTS OF 64m² ON EACH STOREYS
AND 2 APARTMENTS OF 36m² ON THE ATTIC
FOR A TOTAL OF 72 APARTMENTS

CERTIFICATO DI QUALITA' ISO 9001 n. 50 100 0605

M2
EMMEQUE

SISTEMA COSTRUTTIVO ANTISISMICO ED ISOLANTE TERMOACUSTICO
EMMEQUE S.p.A. - Via Tonle - Z.I. BELLOCCHI - 61032 FANO (PU)
Tel. 0721/855650 - 855651 - Fax 0721/854030

nome		indirizzo	
cognome		telefono	
professione		fax	
via		email	
cap		web	
prov		cell	
comune		pag	

ogniparte
CIVIL BUILDING WITH STRUCTURE MADE BY R.C. BEARING PANELS

ARCHITECTURAL DESIGN

Scale: 1/50
Date: 10/06/09

Architect: File

Scale: a1/1